

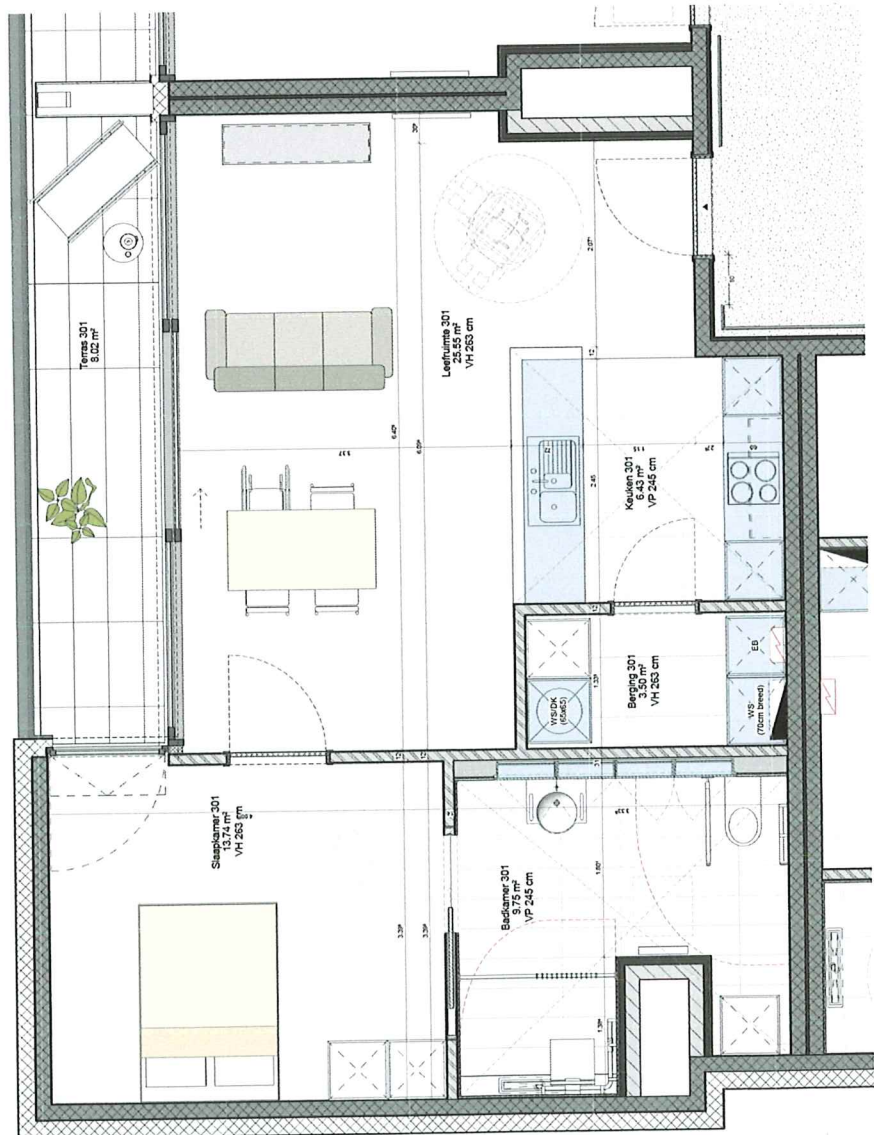
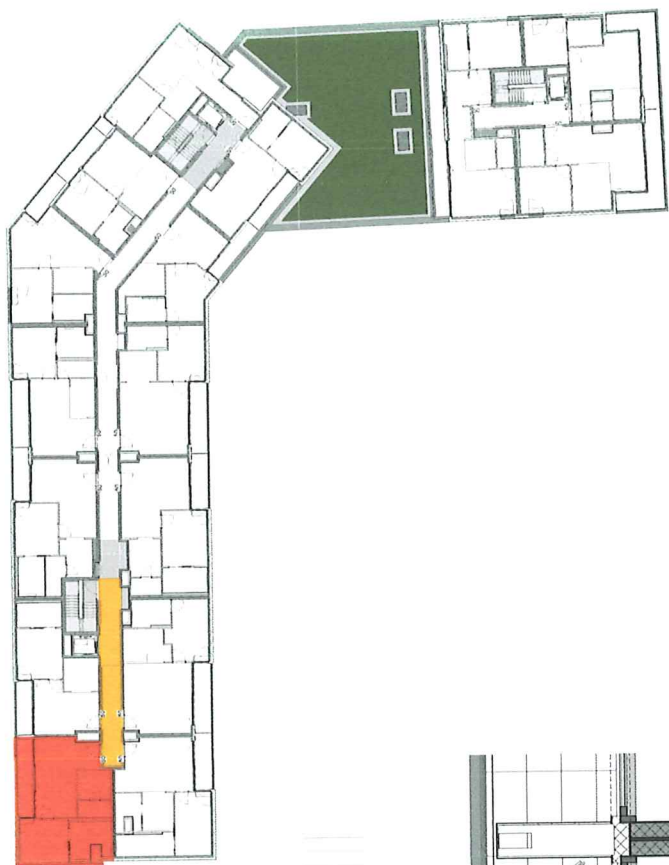


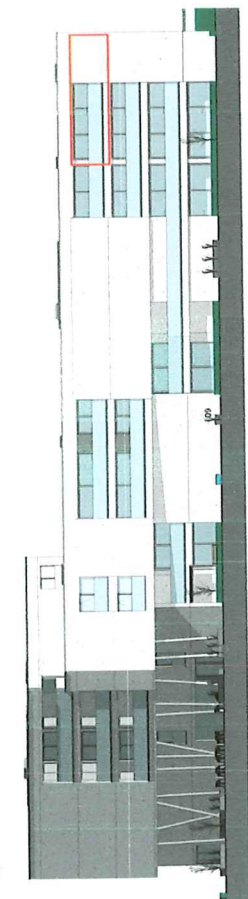

Residentie Zwevegem

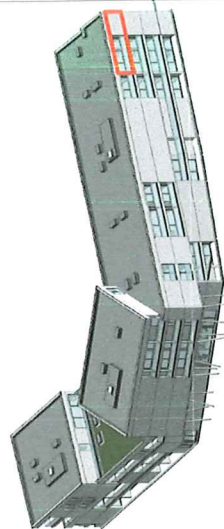

Senior Homes

BOUWHEER

Senior Homes nv

Vinkstraat 1

9800 Deinze

ARCHITECT

SheCl.be architecten

Veldmeersdreef 26


9800 Aalter

info@shecl.be

21/03/2016

Flat 301

SheCl.be

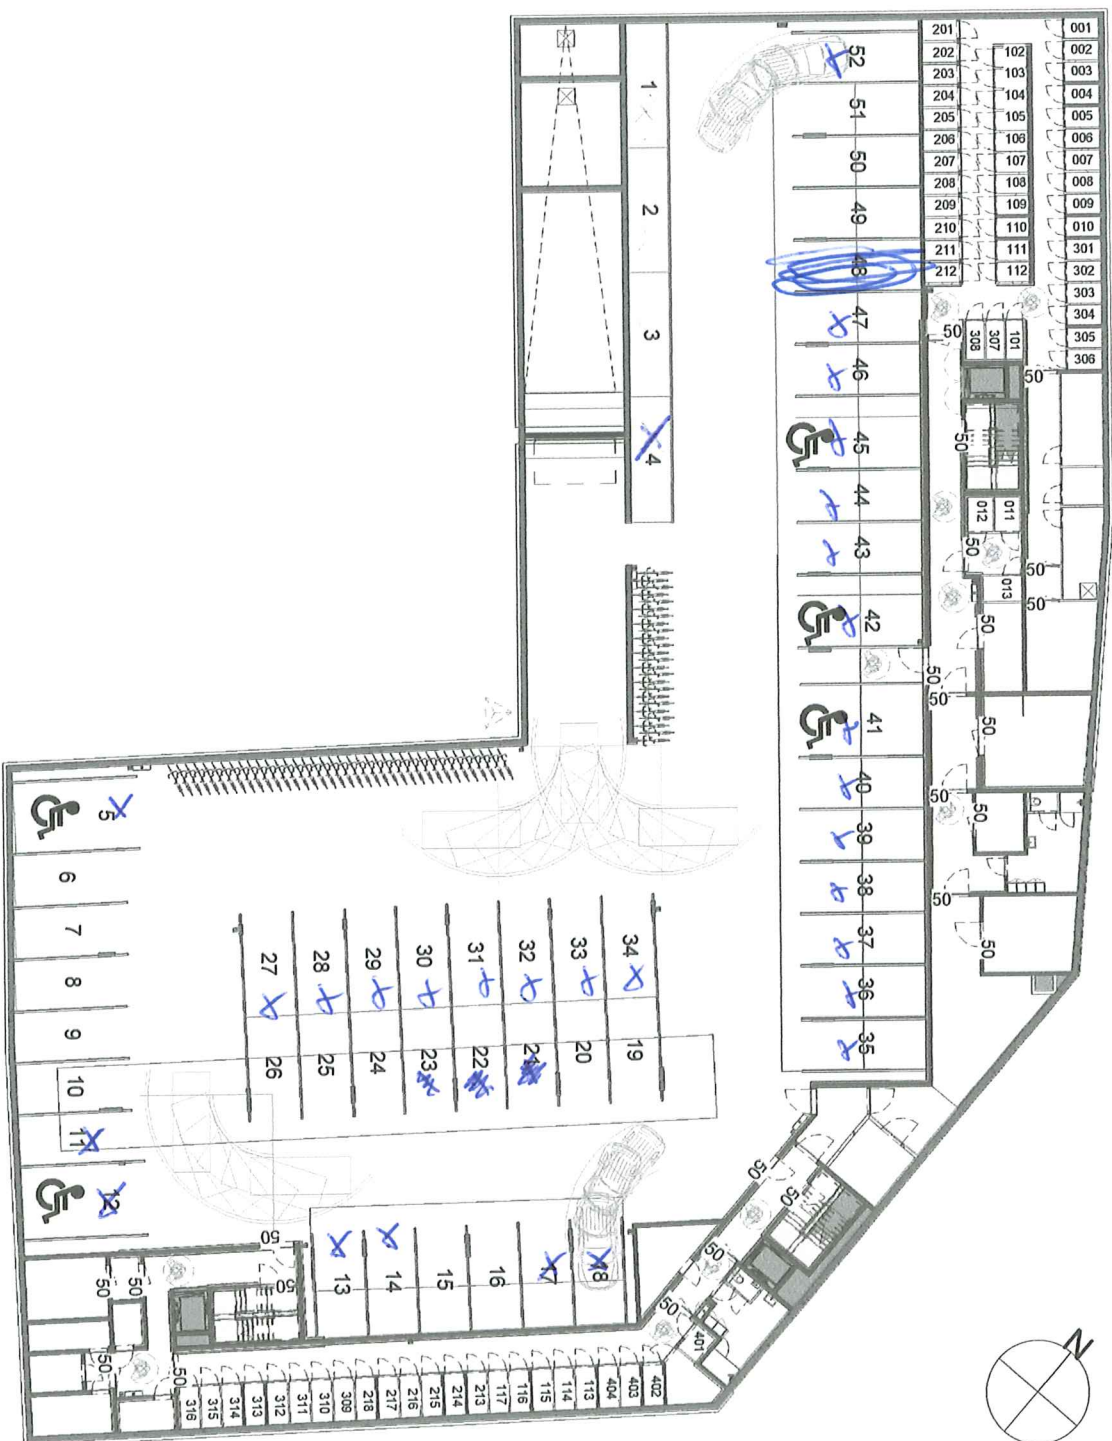

Shedding
ARCHITECTEN bvba

t +32 09 386 78 00
info@shedding.be
www.shedding.be
velemeersdreef 26
9880 aalter

PROJECT

Assistentiewoningen
Aveigemstraat - Belleghemstraat - 8550 - Zwevegem

INHOUD

Grondplan Parking

SCHAAL

1 : 250

DATUM

04/02/2016

PLAN

AL 01 / 13