



[illegible]

CALLEWAERT - CREUPELANT BVBA
ARCHITECTEN
 Goethalslaan 2
 8501 KORTRIJK-HEULE
 Tel. 056 35 54 02
 Fax 056 35 05 88

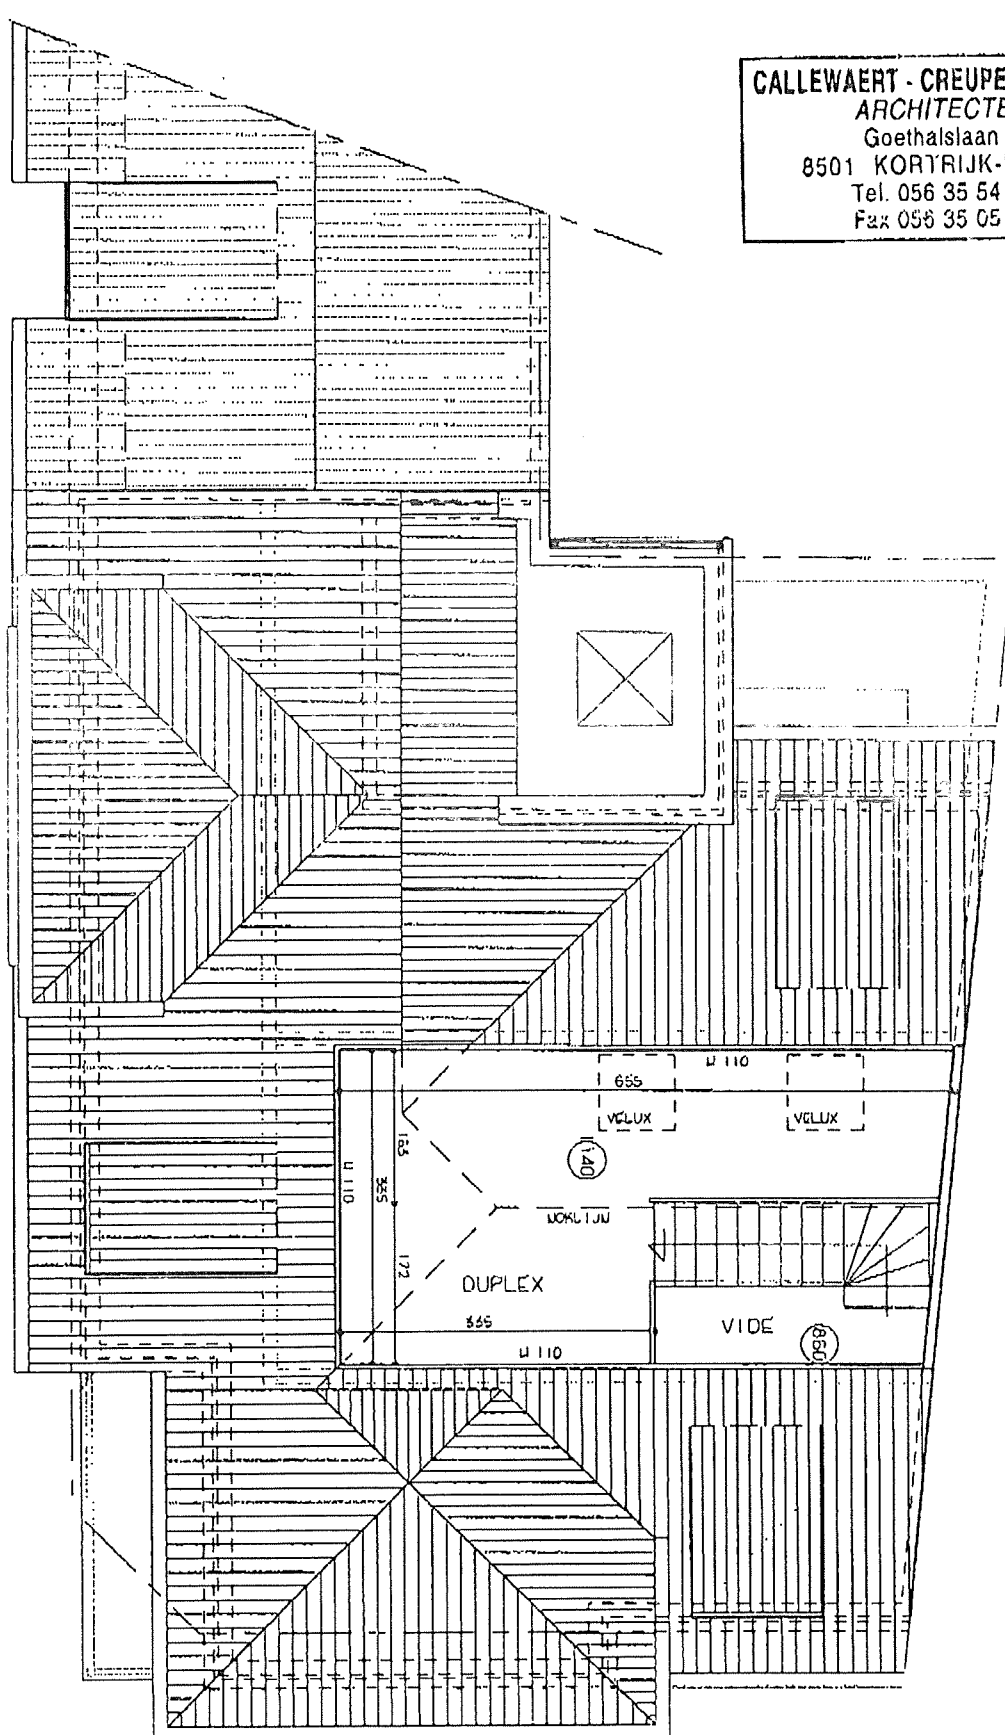

PLAN DUPLEX

CALLEWAERT - CREUPELANT BVBA
ARCHITECTEN
 Goethalslaan 2
 8501 KORTRIJK-HEULE
 Tel. 056 35 64 02
 Fax 056 35 05 88

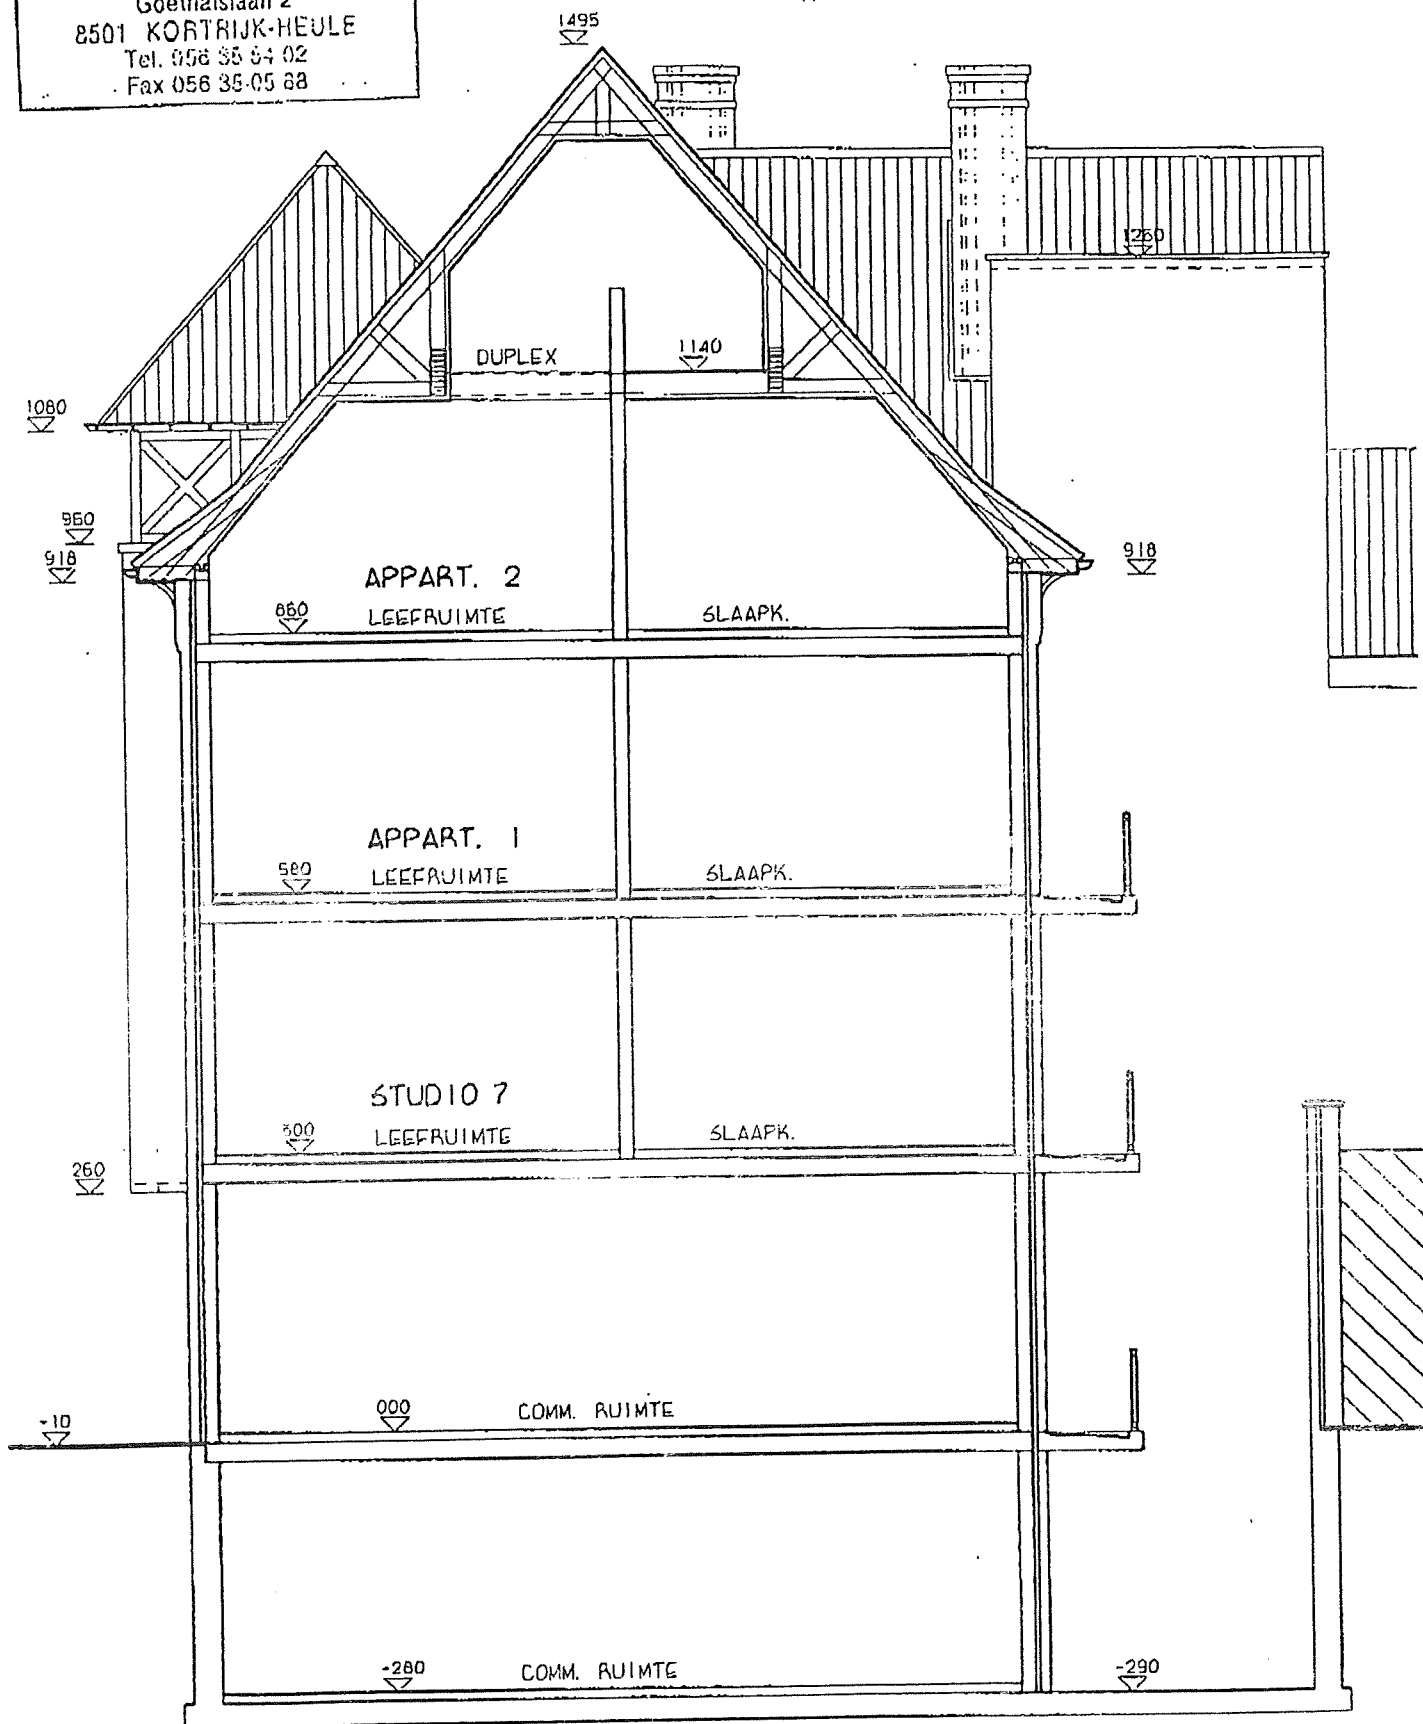



SNED E & ACHTERGEVEL (KANT P. DE CONINCKSTR.)

Mezzanine

35/65

Handwritten notes and a small sketch of a triangle.

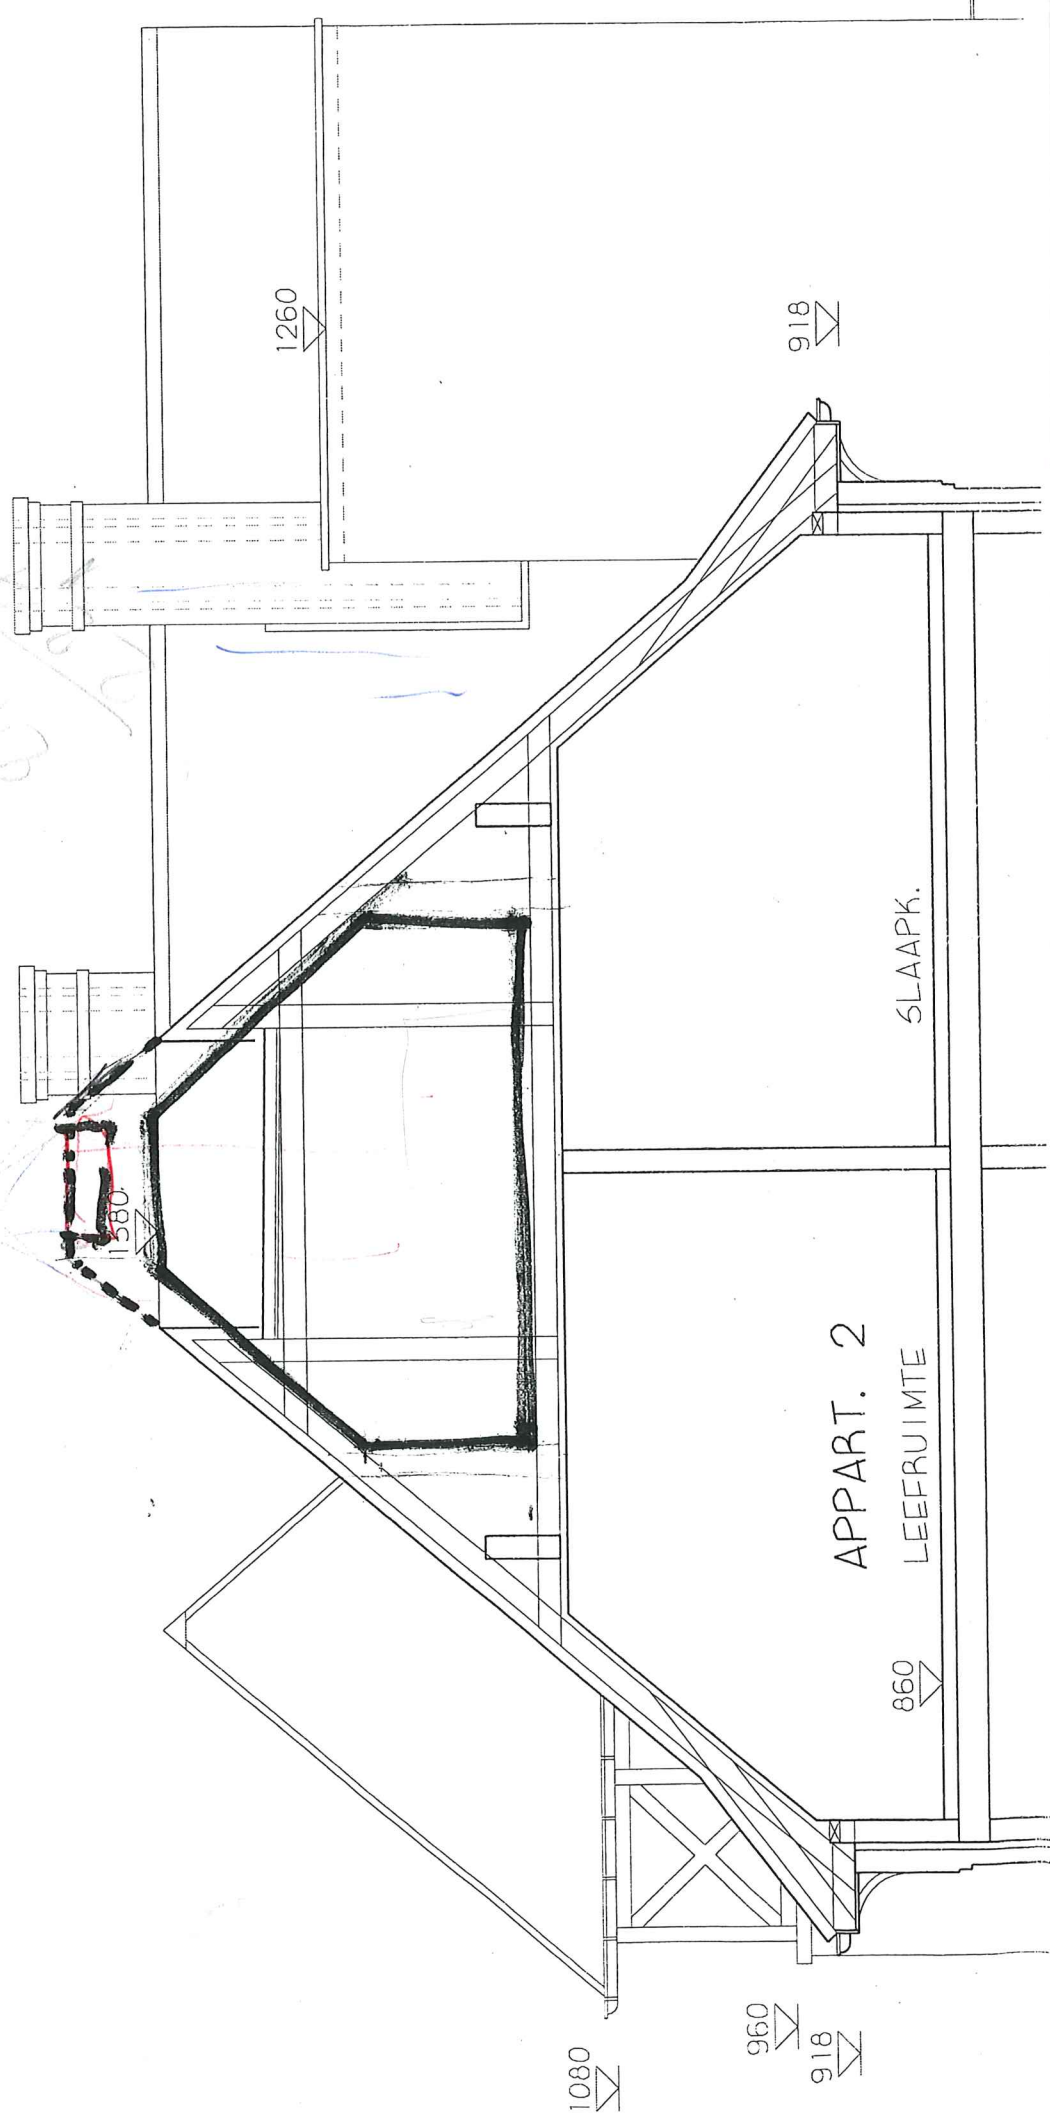

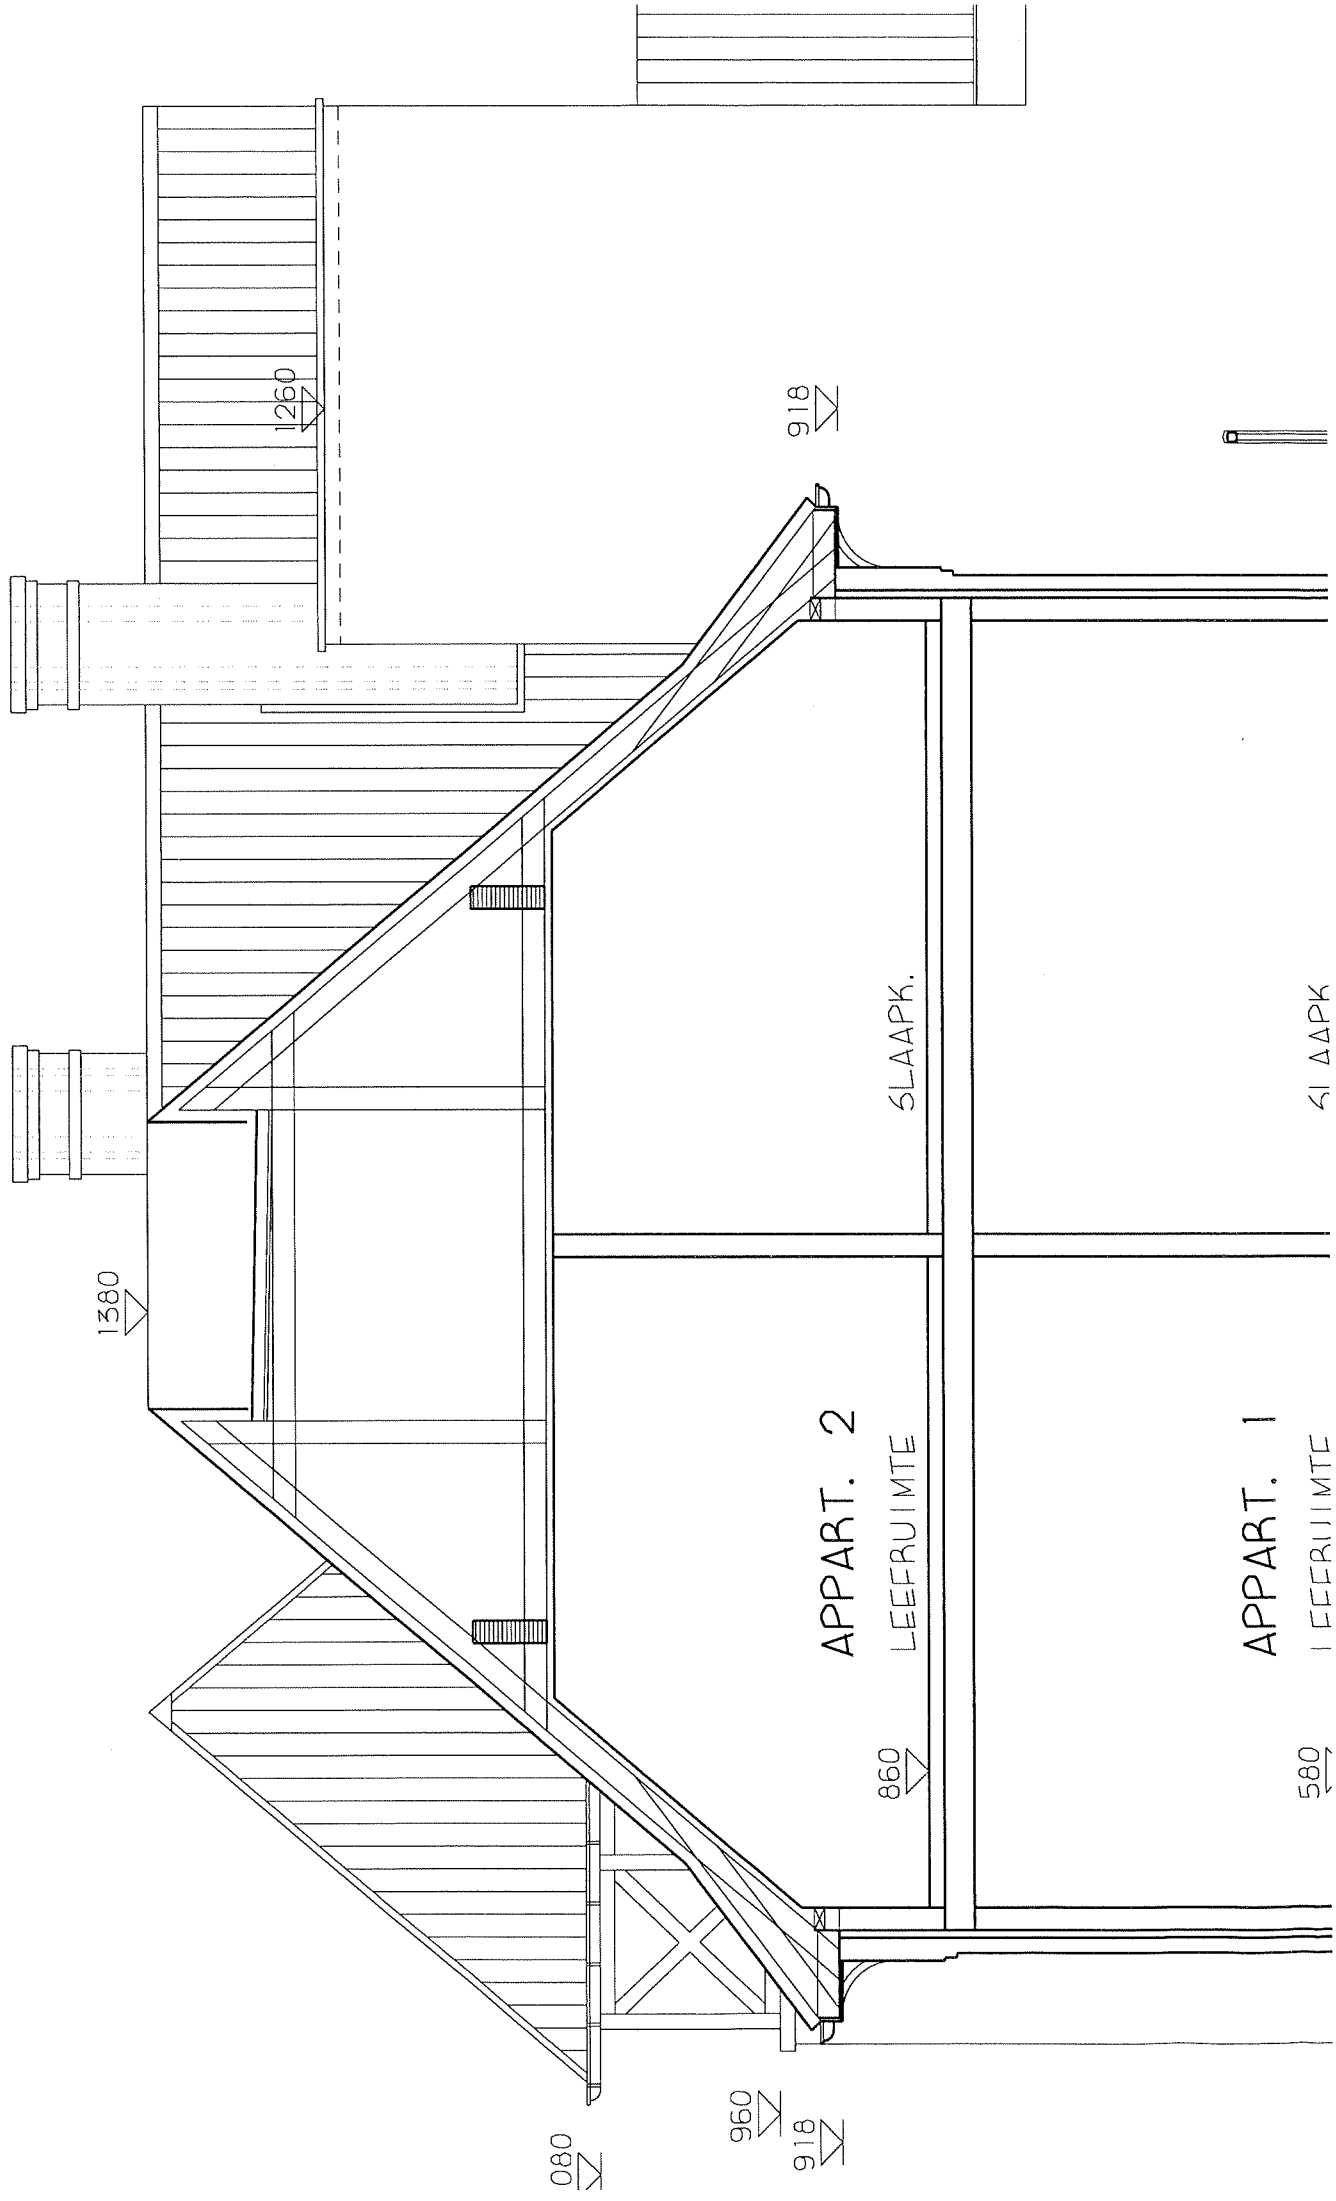

080

960

918

860

APPART. 2
LEEFRUIMTE

SLAAPK.

918

1260

1380

APPART. 1
LEEFRUIMTE

580

41 ΔΔPK